

7
DP270365
Vacant

ISSUE	DETAILS	DATE
E	revised to suite sewer	11.09.08
D	revised for construction	30.06.08
C	for approvals	14.11.07
B	discussion issue	05.10.07
A	original issue	01.10.07



GARY GRIEVE DESIGN
 ... architectural design & drafting ...
 bsa 1086966
 mobile 0410 414 094
 email - ggdesign@aapt.net.au

BUILDER
jcole constructions
nsw lic. 150692c qbsa lic. 711408
 Email: jeremy@jcoleconstructions.com.au
 Website: www.jcoleconstructions.com.au
 PO Box 1822 Kingscliff, NSW
 tel (02) 6674 3201
 fax (02) 6674 3209

CLIENT
 PROJECT
Proposed Residence
 LOCATION
**Lot 6
 Buncrana Terrace,
 Banora point.**
 DRAWING
Ground floor plan

SCALE	CHECKED	DATE
1:100		sep-07
DRAWN	CAD FILE	
gig	014-ground	
ATTACHED XREF'S		
014-survey, 014-upper		
DRAWING No		ISSUE

014-02 E

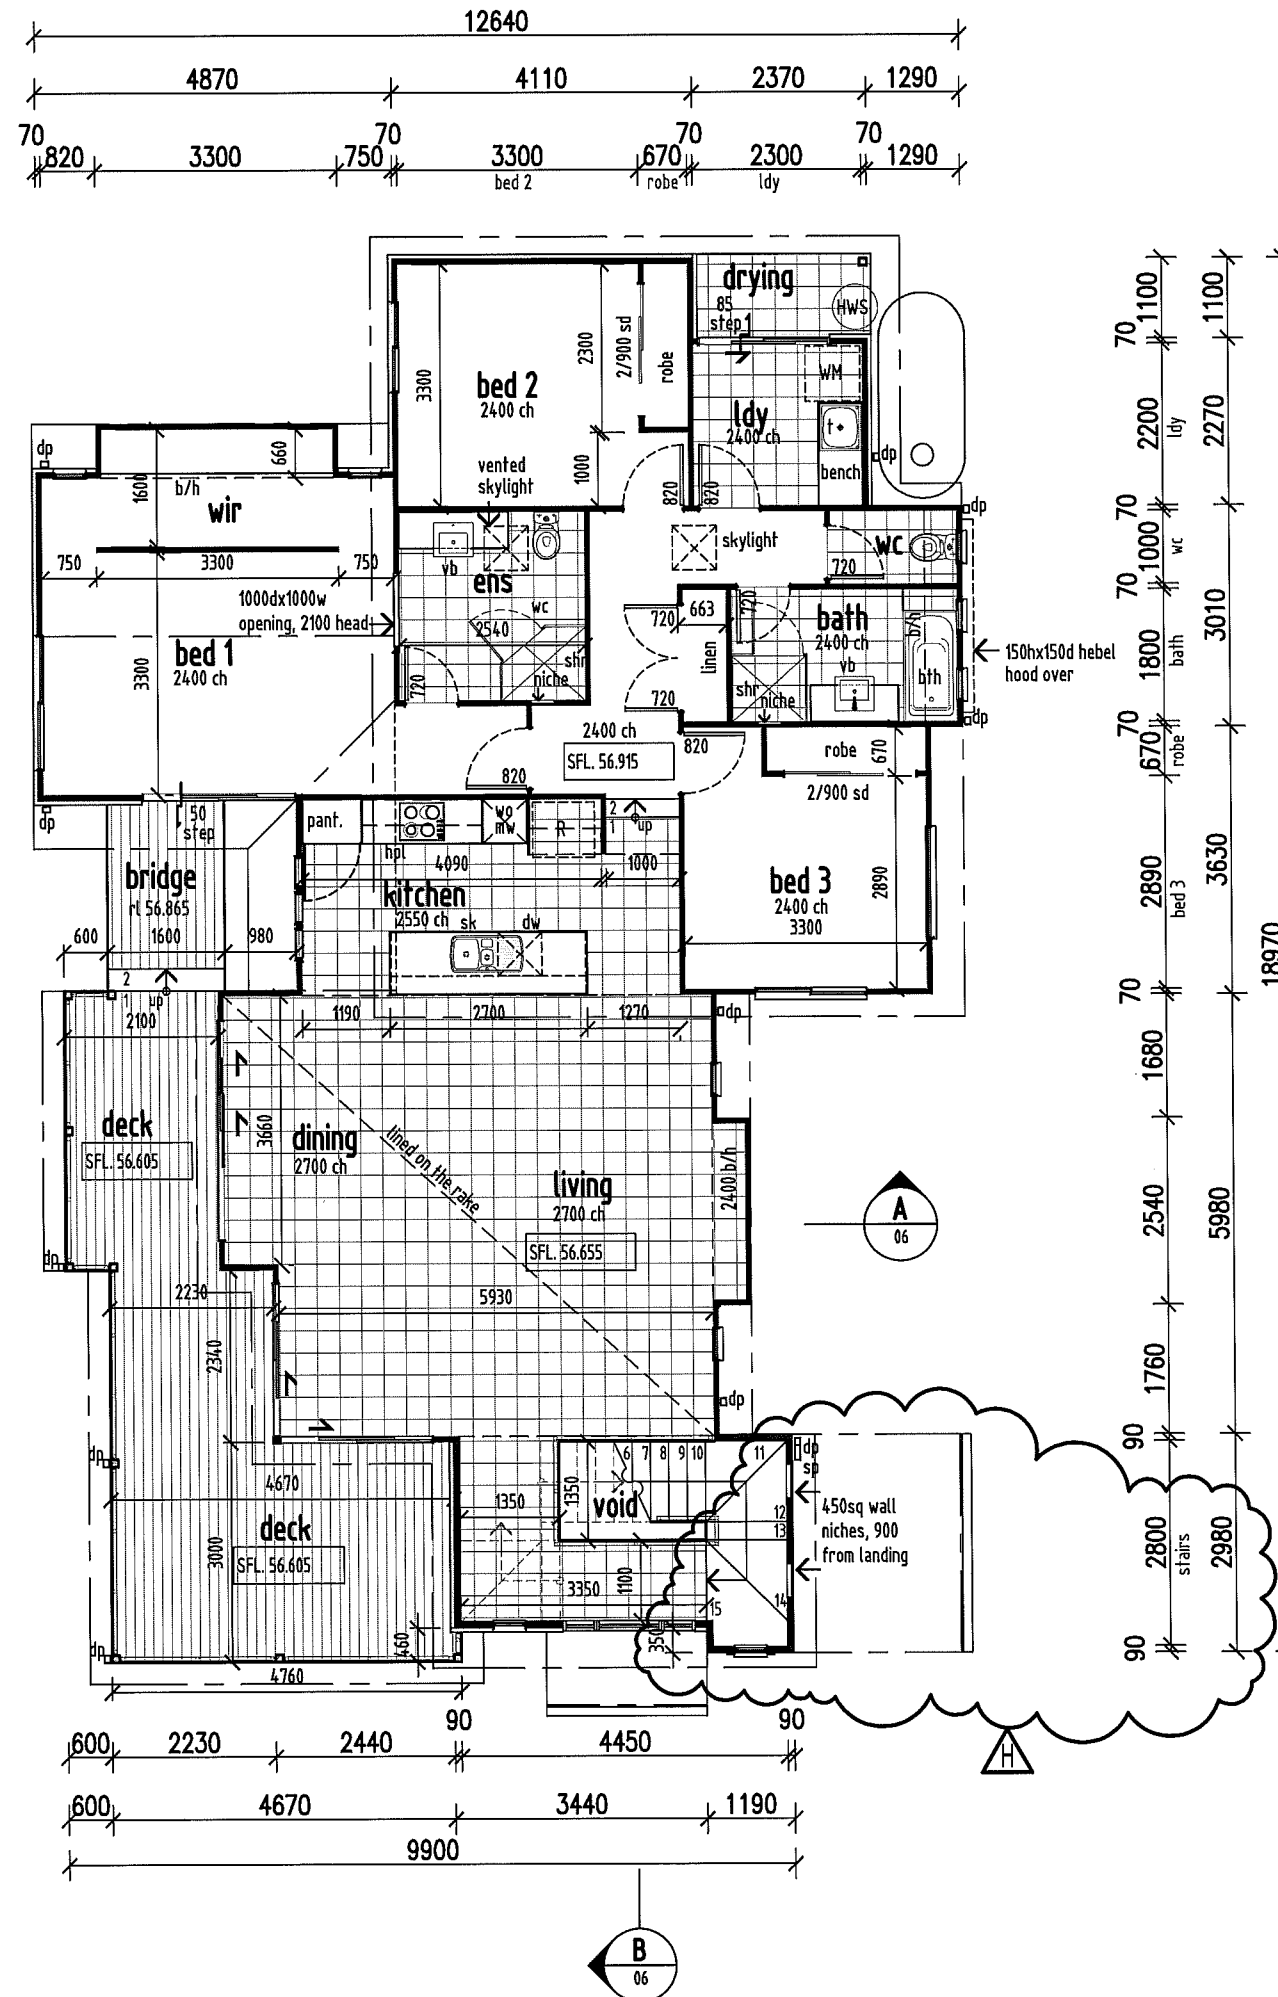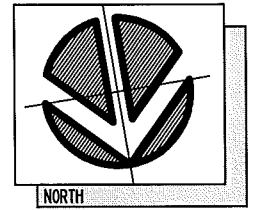

FLOOR AREAS

ground	: 58.60m ²
upper living	: 152.00m ²
deck	: 31.30m ²
drying	: 2.60m ²
total	: 244.50m ²

Notes -

x refer to window and door schedules for window & sliding door sizes

x all dimensions to frame U.N.O.

x .
x .

H	minor revision to suit sewer	11.09.08
G	minor client revision	21.06.08
F	hws & wafer tank added	31.03.08
E	client revisions	26.02.08
D	for approvals	14.11.07
C	revised client discussion	13.10.07
B	discussion issue	05.10.07
A	original issue	01.10.07

ISSUE	DETAILS	DATE
-------	---------	------

GARY GRIEVE DESIGN

... architectural design & drafting ...
bsa 1086966
mobile 0410 414 094
email - ggdesign@aapt.net.au

BUILDER

jcole
constructions
nsw llc. 150692c qbsa llc. 711408
Email: jeremy@jcoleconstructions.com.au
Website: www.jcoleconstructions.com.au
PO Box 1822 Kingscliff, NSW

tel (02) 6674 3201
fax (02) 6674 3209

CLIENT

PROJECT
Proposed Residence

LOCATION
Lot 6
Buncrana Terrace,
Banora point.

DRAWING
Upper floor plan



SCALE	CHECKED	DATE
1:100		sep-07

DRAWN	CAD FILE
glg	014-upper


ATTACHED XREF'S

DRAWING No	ISSUE
------------	-------

014-03 **H**

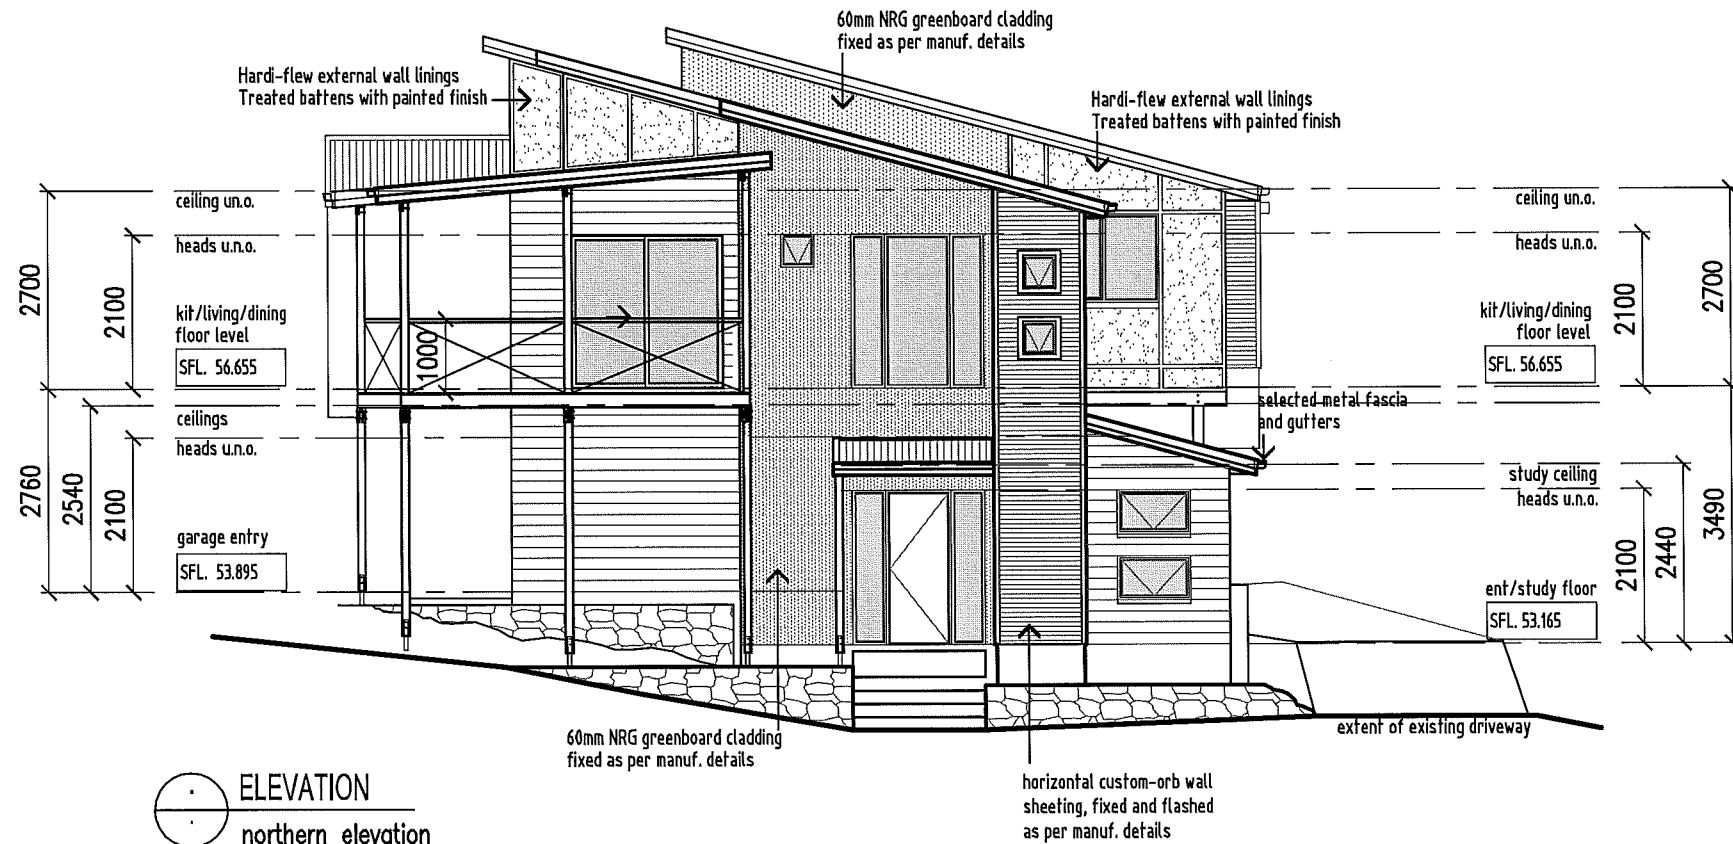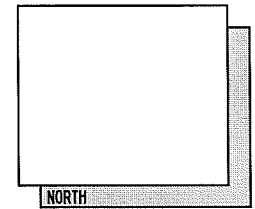

ELEVATION
northern elevation
SCALE 1: 100

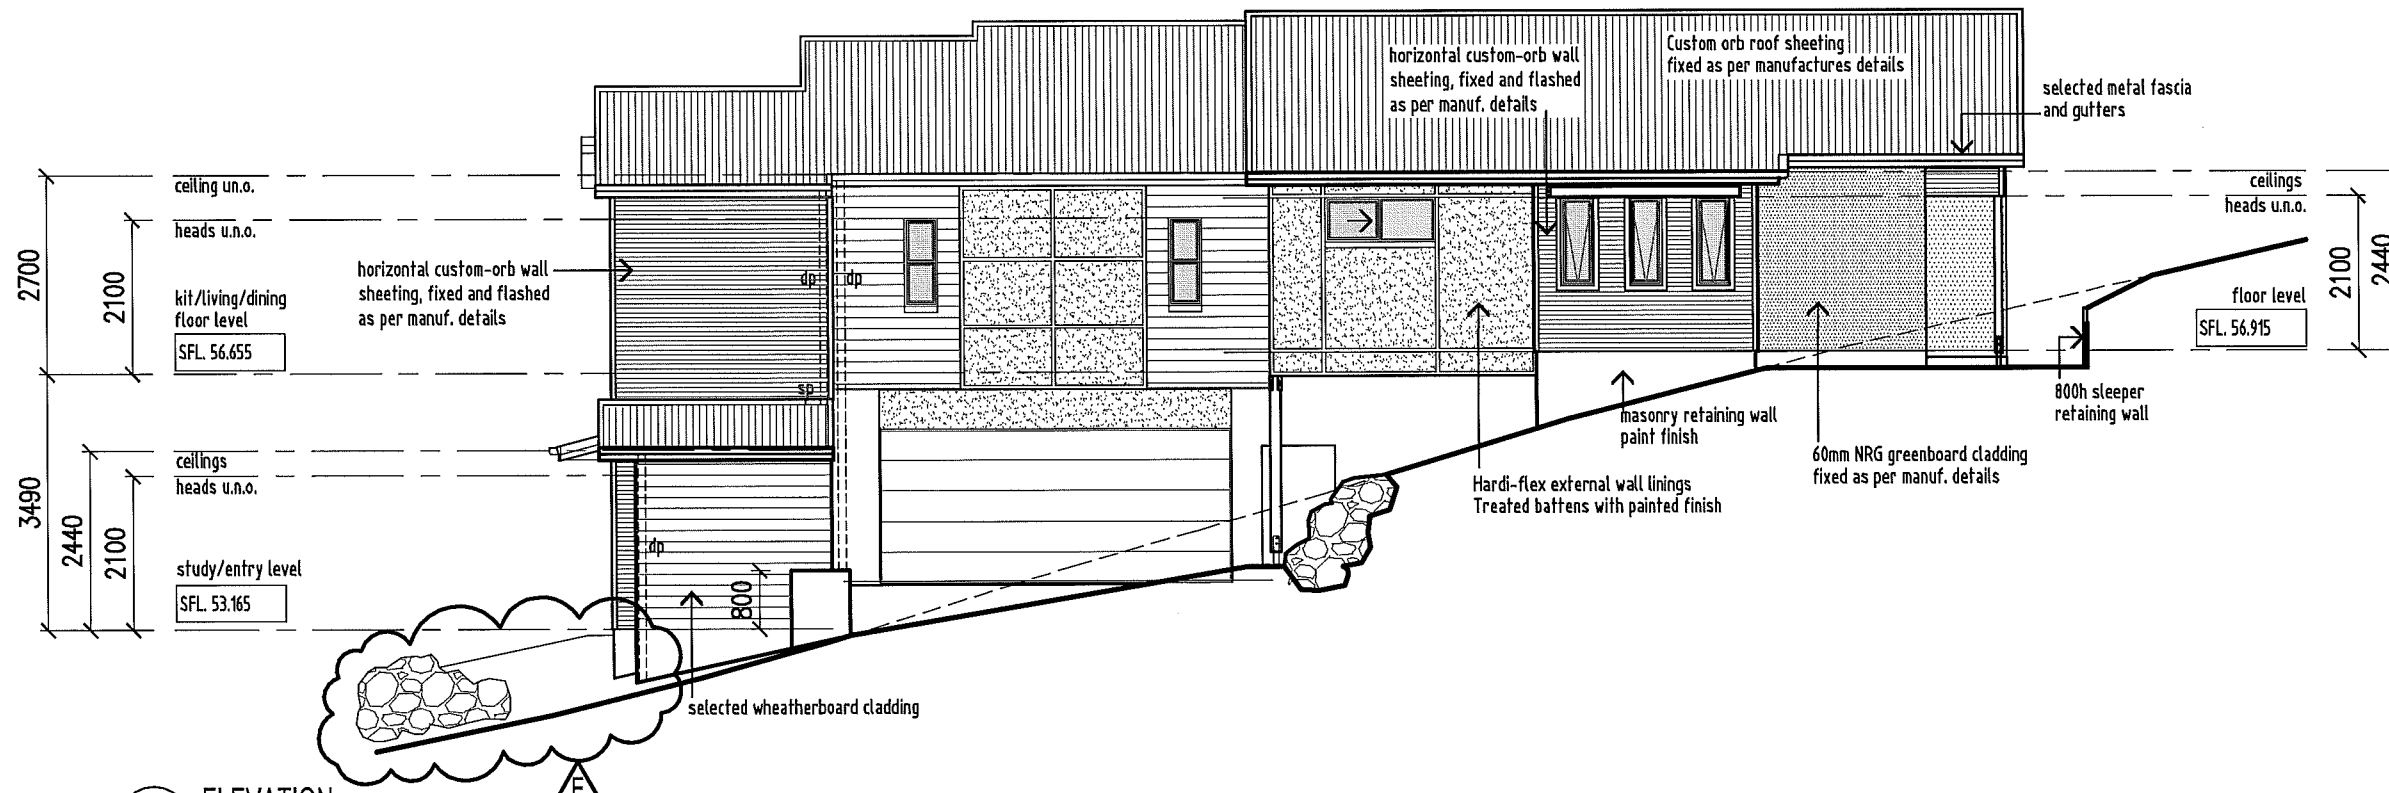

ELEVATION
western elevation
SCALE 1: 100

ISSUE	DETAILS	DATE
E	revised to suit sewer	11.09.08
D	client revisions	26.02.08
C	for approvals	14.11.07
B	revised client discussion	13.10.07
A	discussion issue	05.10.07

**GARY GRIEVE
DESIGN**
... architectural design & drafting ...
bsa 1086966
mobile 0410 414 094
email - ggdesign@aapt.net.au

BUILDER
**jcole
constructions**
nsw lic. 1606920 qbsa lic. 711408
Email: jeremy@jcoleconstructions.com.au
Website: www.jcoleconstructions.com.au
PO Box 1822 Kingscliff, NSW

tel (02) 6674 3201
fax (02) 6674 3209

CLIENT
PROJECT
Proposed Residence



LOCATION
Lot 6
Bunrana Terrace,
Banora point.

DRAWING
elevations
sheet 1

SCALE	CHECKED	DATE
1:100		sep-07
DRAWN	CAD FILE	
gjj	014-elevations	
ATTACHED XREF'S		
014-survey, 014-ground, 014-upper		
DRAWING No	ISSUE	

014-05 **E**

© this document is copyright, duplication will result in prosecution.

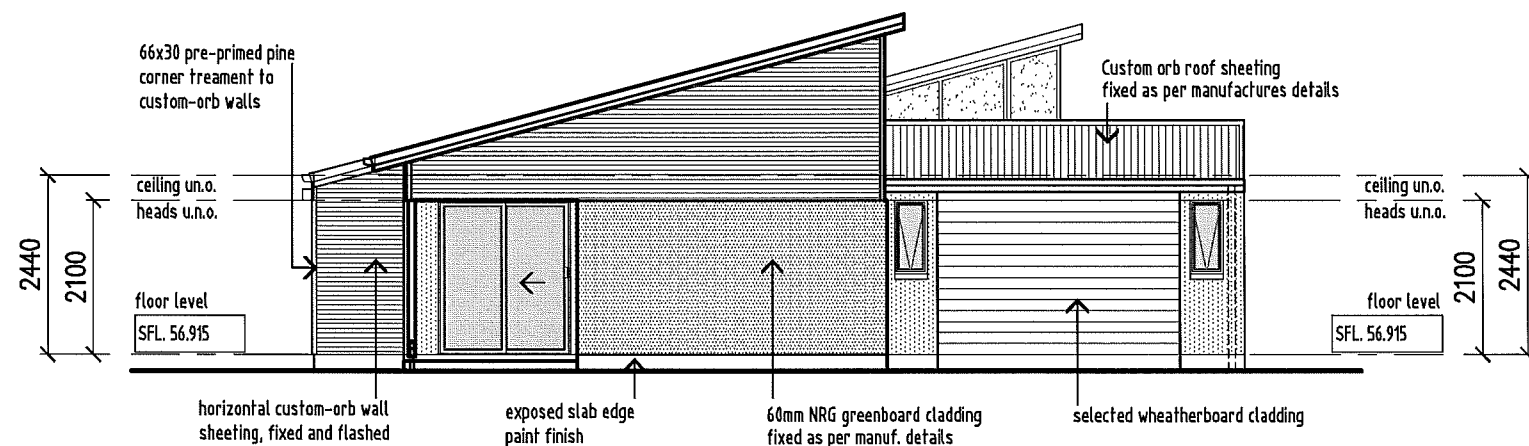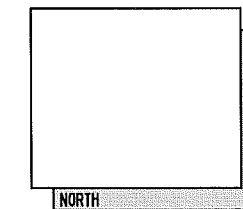

ELEVATION
southern elevation
SCALE 1: 100

ISSUE	DETAILS	DATE
D	client revisions	26.02.08
C	for approvals	
B	revised client discussion	13.10.07
A	discussion issue	05.10.07

GARY GRIEVE DESIGN

... architectural design & drafting ...
bsa 1086966
mobile 0410 414 094
email - ggdesign@aapt.net.au

BUILDER



nsw lic. 150692c qbsa lic. 711408
Email: jeremy@jcoleconstructions.com.au
Website: www.jcoleconstructions.com.au
PO Box 1822 Kingscliff, NSW

tel (02) 6674 3201
fax (02) 6674 3209

CLIENT

PROJECT
Proposed Residence

LOCATION
Lot 6
Buncrana Terrace,
Banora point.

DRAWING
elevations
sheet 2

SCALE	CHECKED	DATE
1:100		sep-07


DRAWN CAD FILE
gig 014-elevations

ATTACHED XREF'S
014-survey, 014-ground, 014-upper

DRAWING No ISSUE

014-06

D

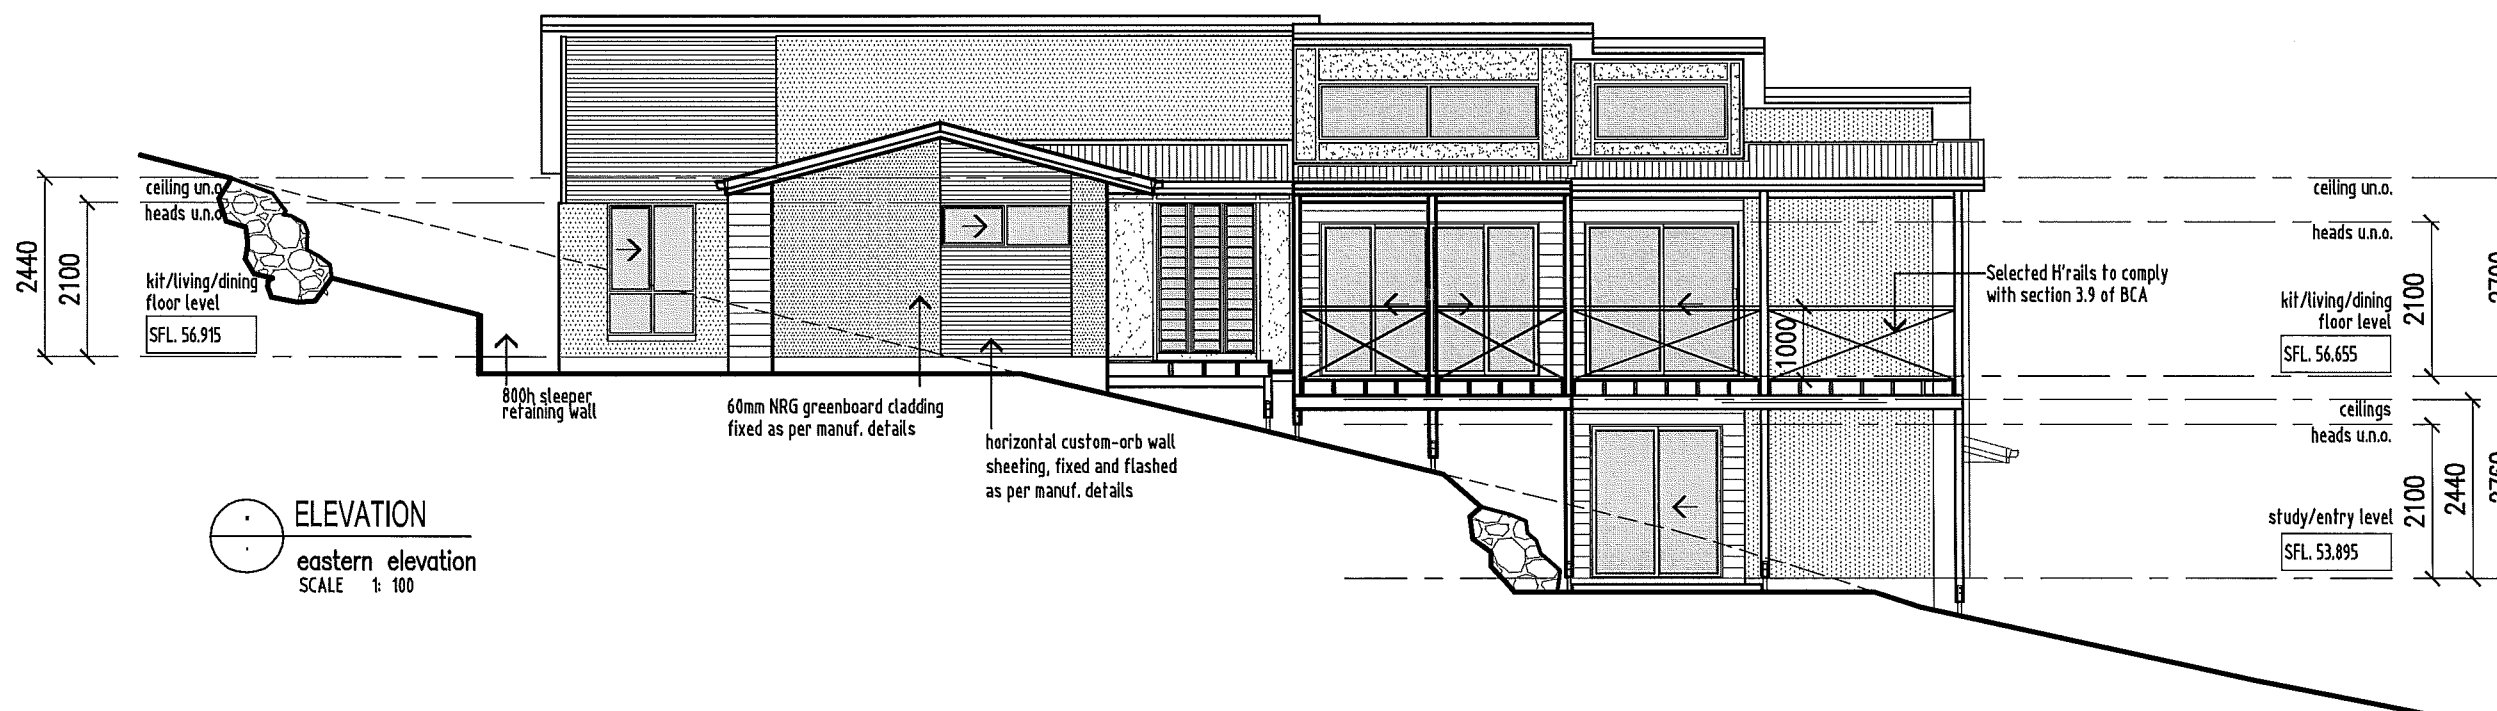

ELEVATION
eastern elevation
SCALE 1: 100