



1 H1 - GARAGE  
1 : 100


H2 - UPPER  
1:100

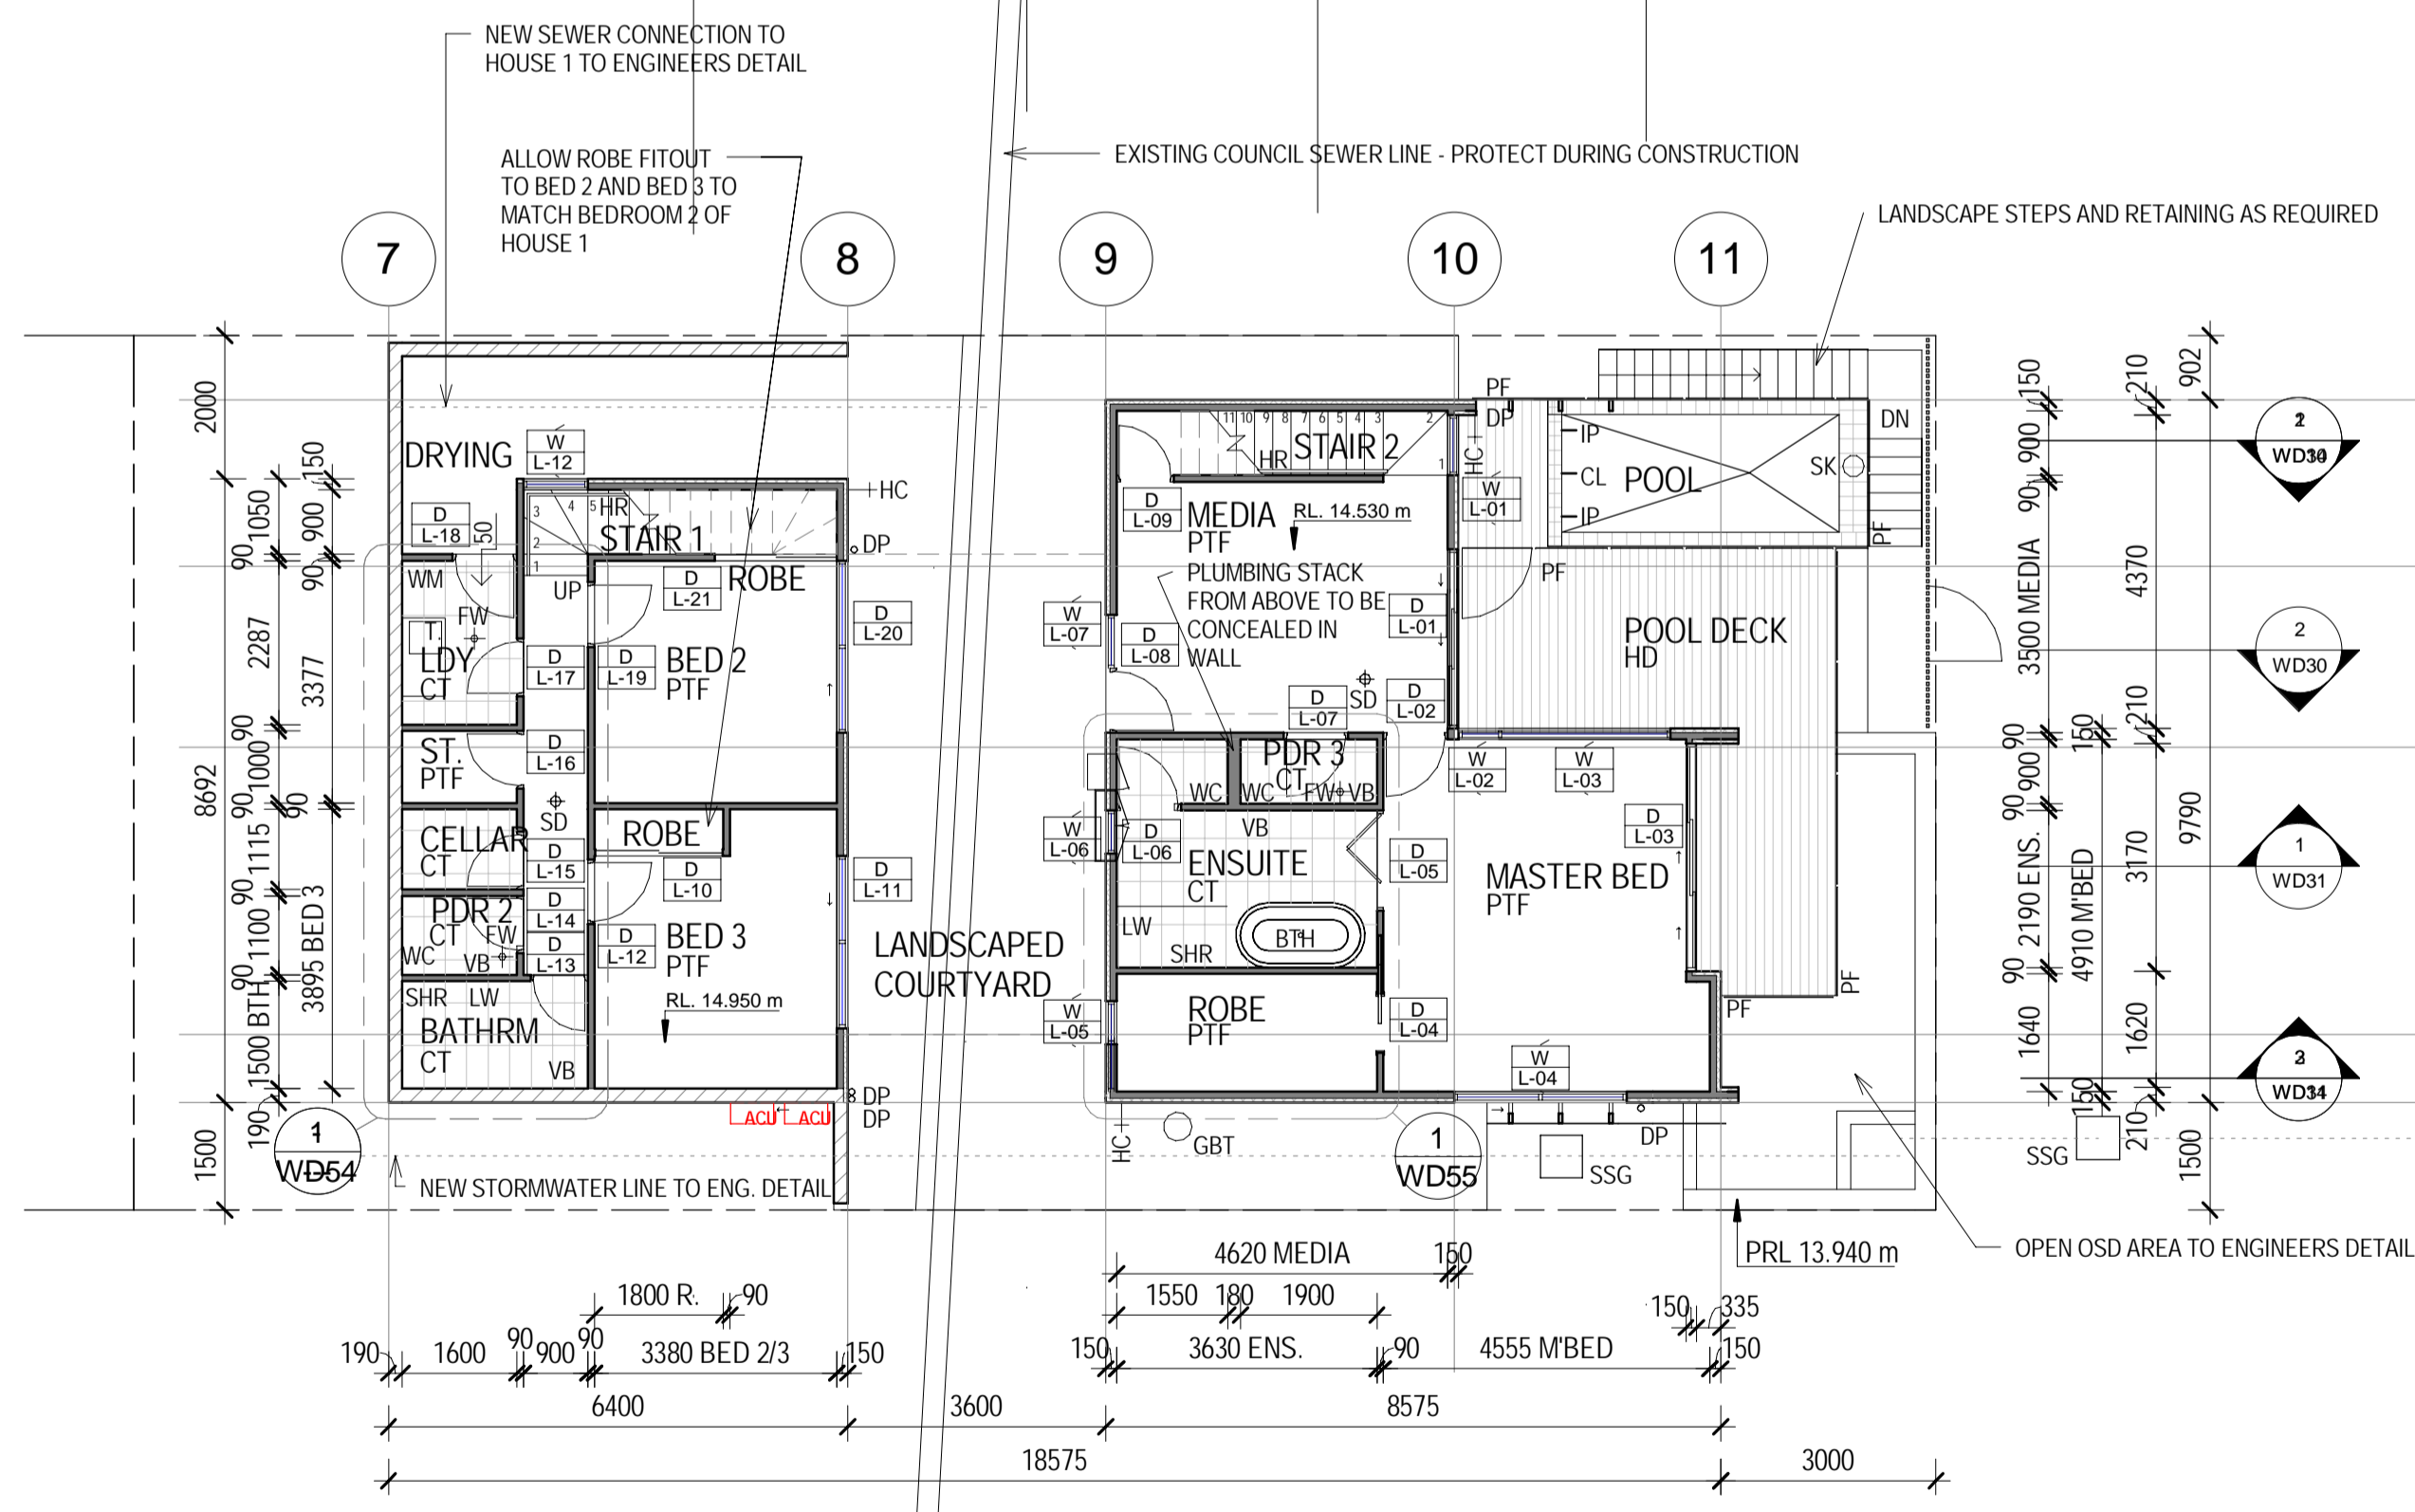


2 H2 - LOWER  
1 : 100

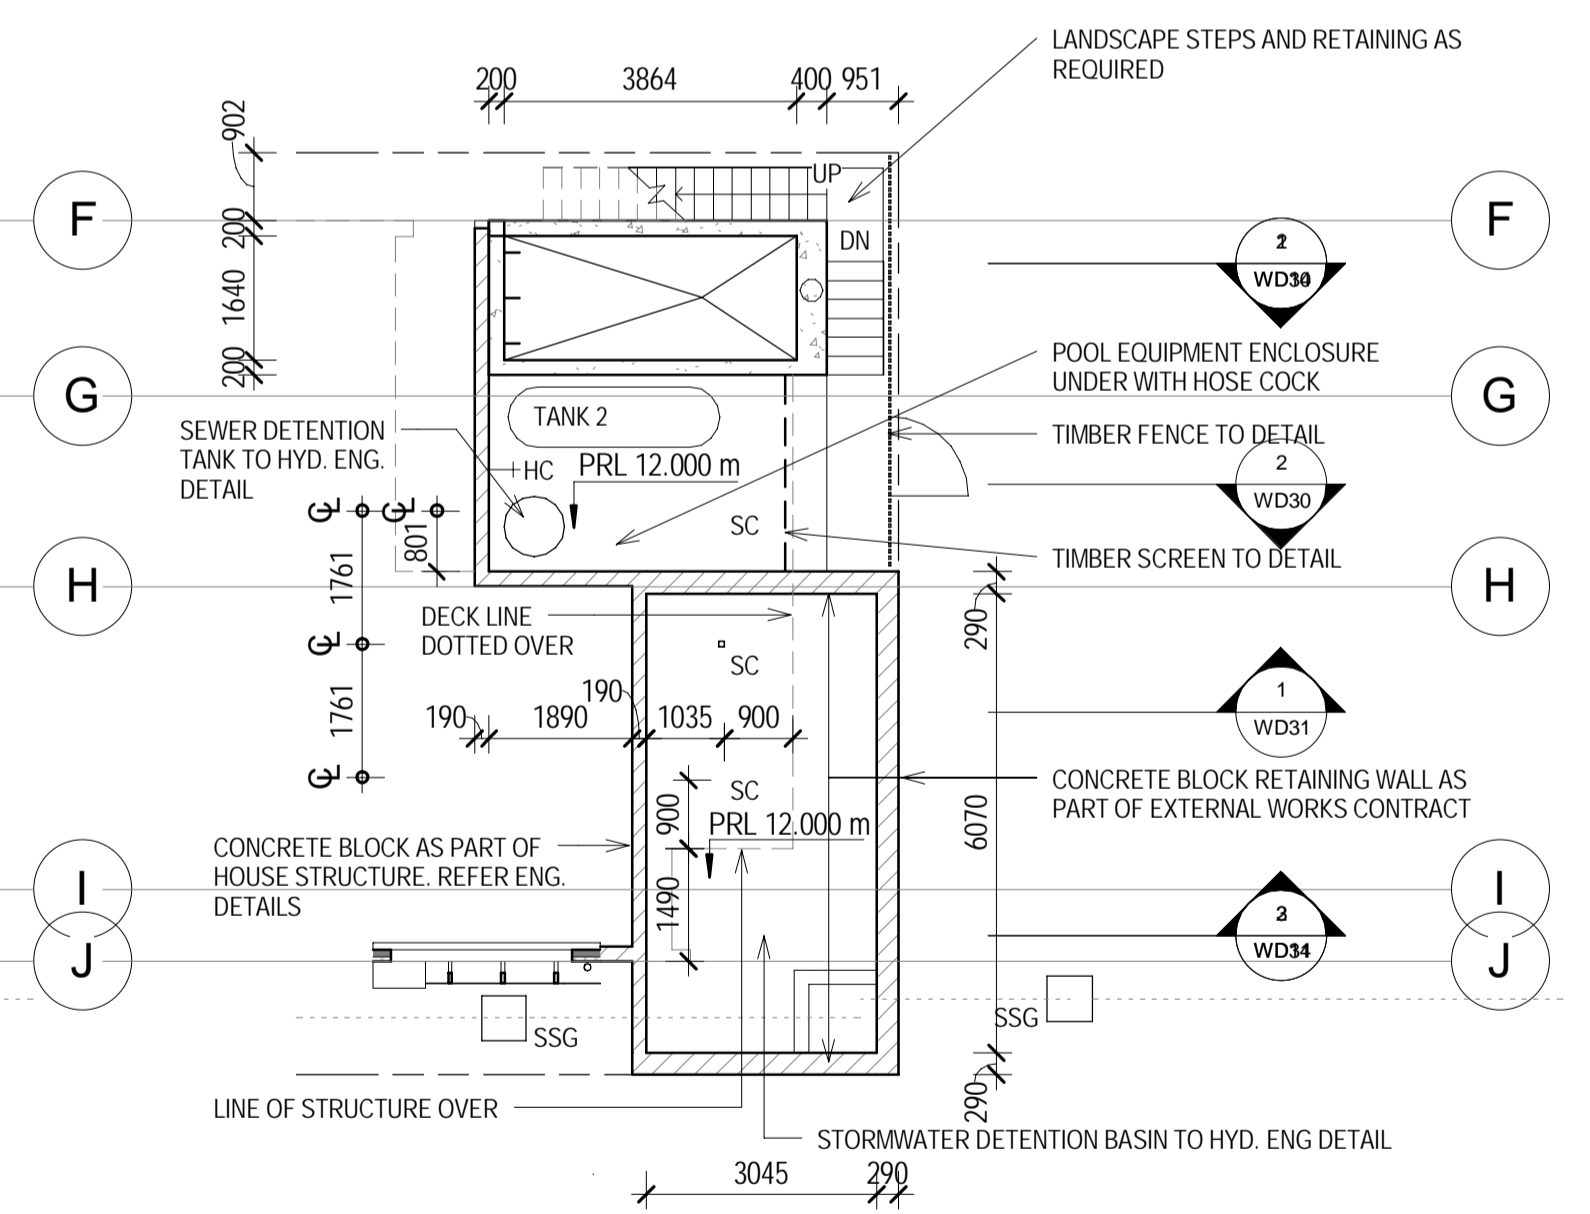

3 H2 - UNDERCROFT  
1 : 100

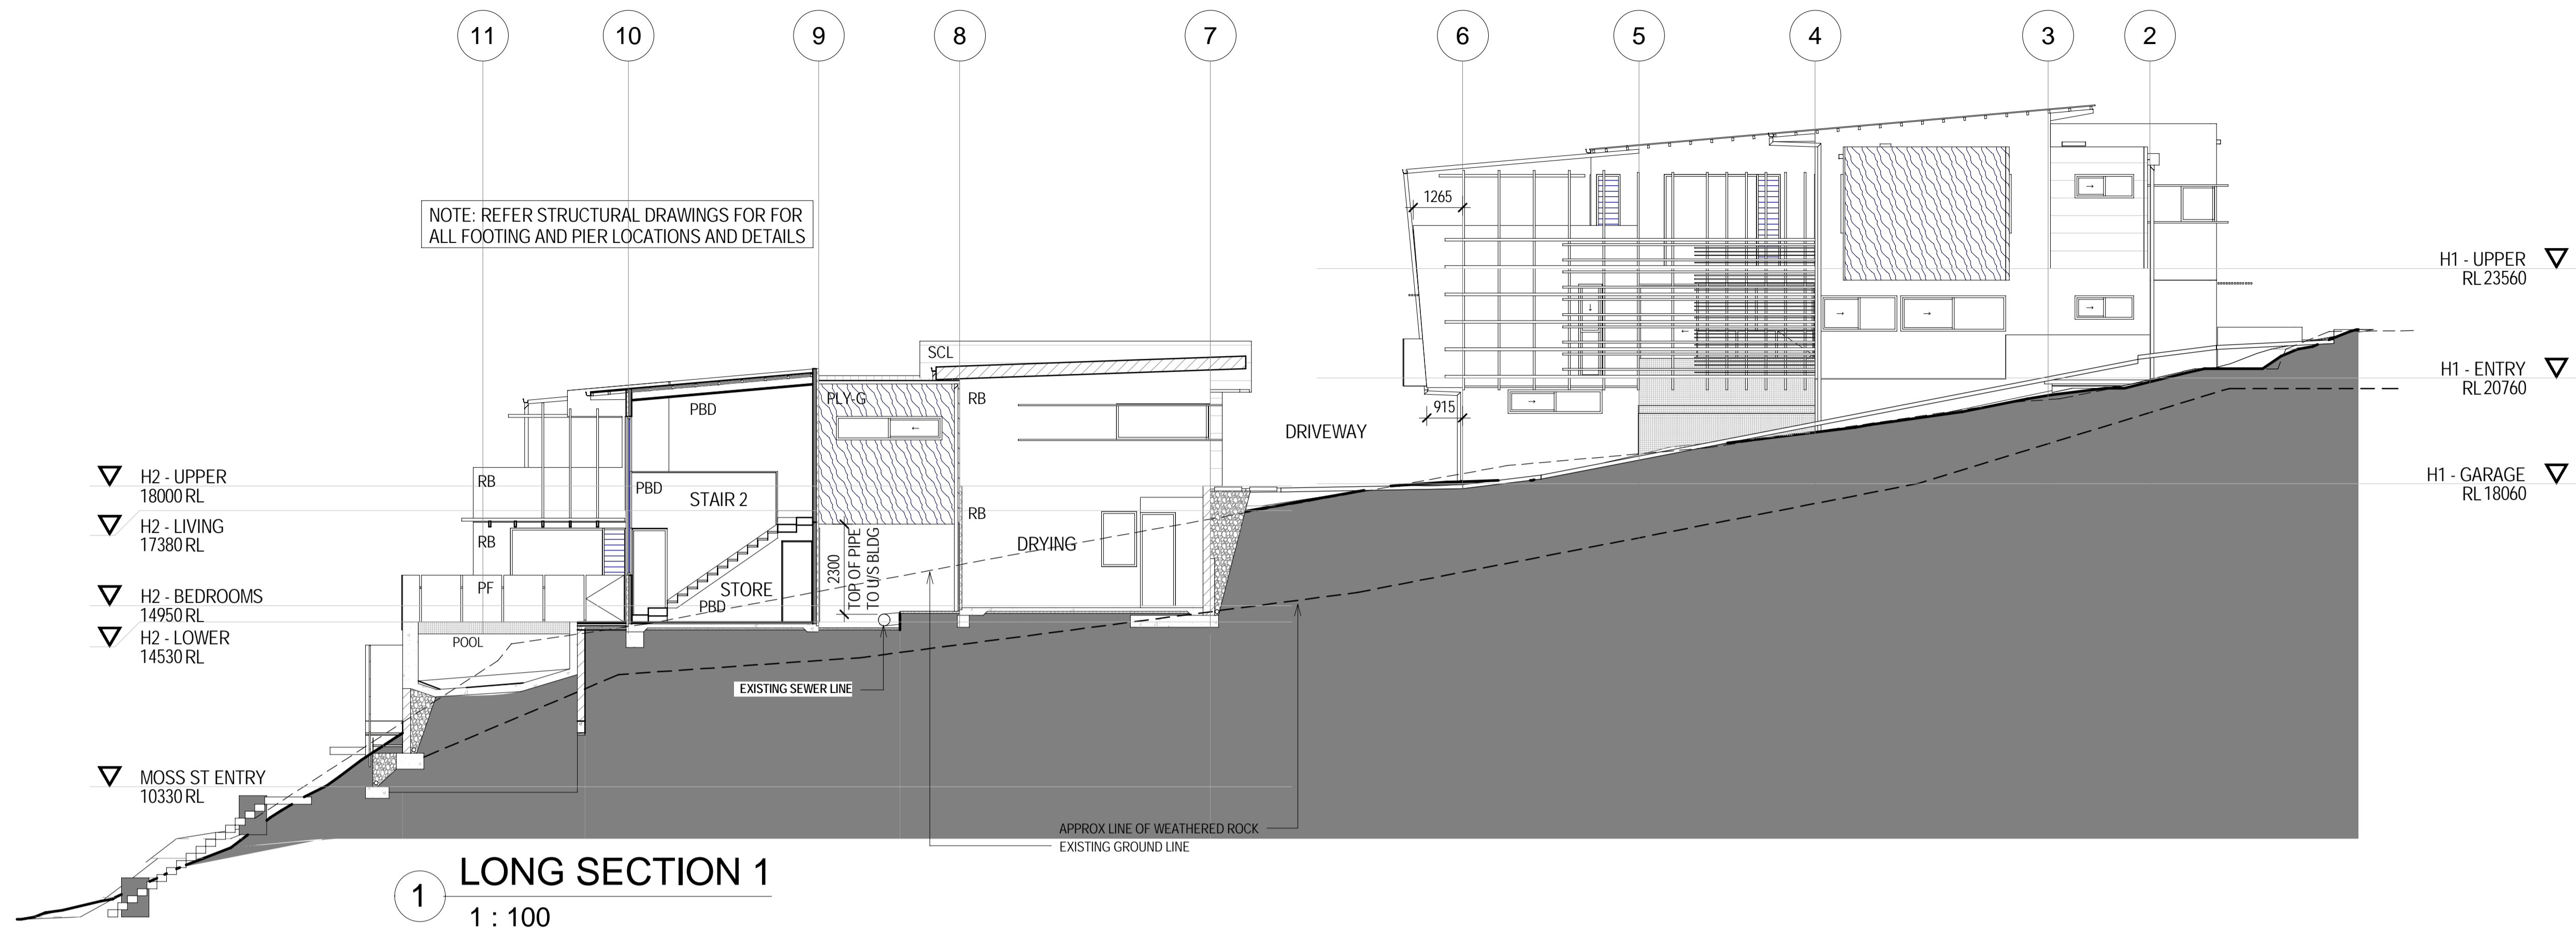

1 LONG SECTION 1  
1 : 100

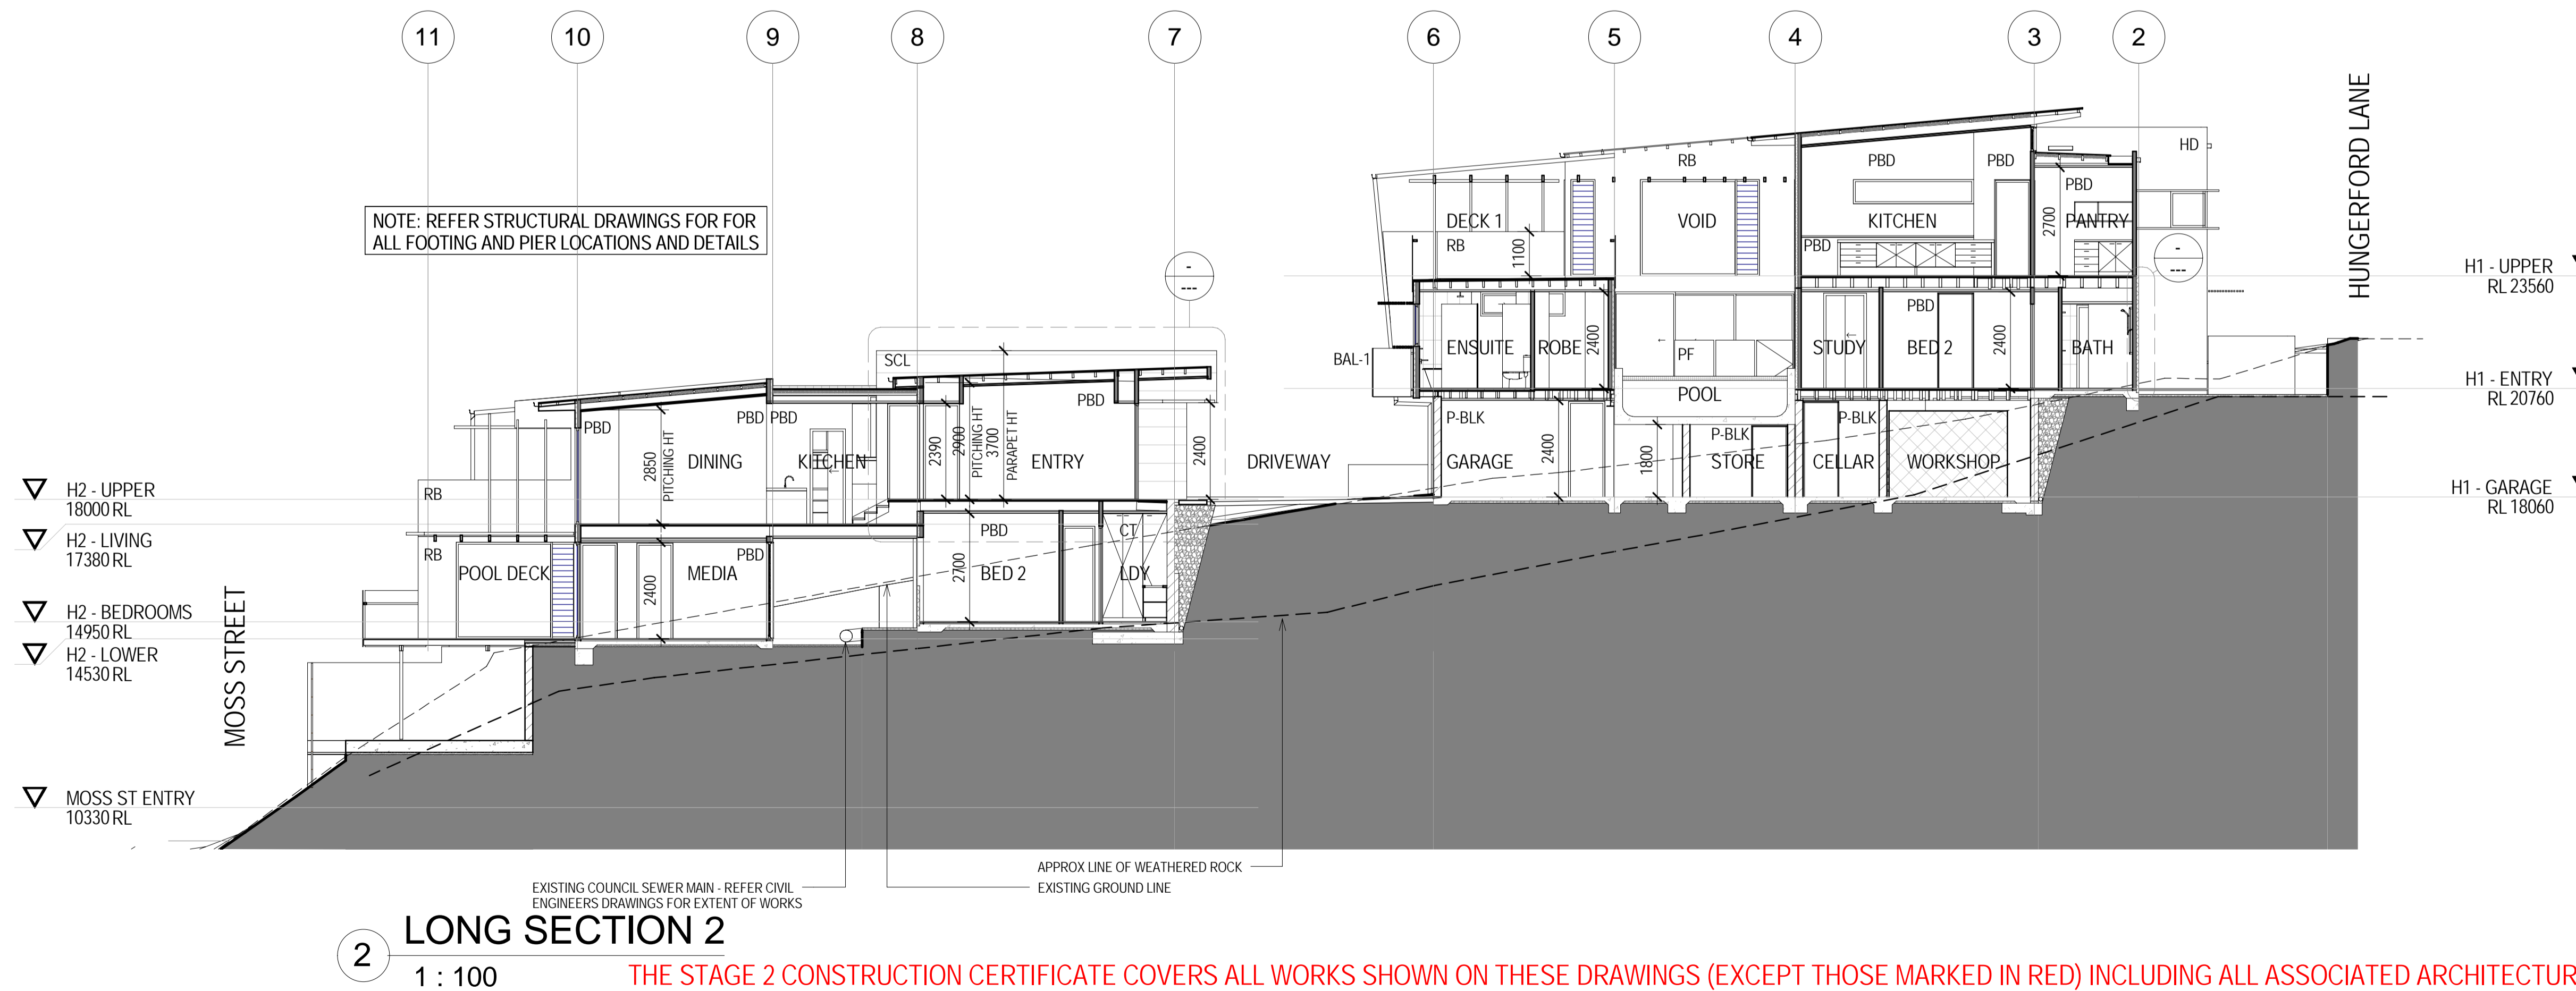


2 LONG SECTION 2  
1 : 100

THE STAGE 2 CONSTRUCTION CERTIFICATE COVERS ALL WORKS SHOWN ON THESE DRAWINGS (EXCEPT THOSE MARKED IN RED) INCLUDING ALL ASSOCIATED ARCHITECTURAL & SECONDARY CONSULTANT DETAILS


revision	description	date	by	checked	approved	general notes	discipline	project	client	drawing	drawing no.	date	scale	sheet	total	file location
28.09.2007	A	28.09.2007	A					MOSS HOUSES 13 MOSS ST KINGSCLIFF NSW	REDWOOD DEVELOPMENTS PTY LTD	SECTIONS - SHEET 1	WD30	07254	1:100	1	1	
20.11.2007	B	20.11.2007	B													
31.01.2008	C	31.01.2008	C													
12.02.2008	D	12.02.2008	D													
18.03.2008	E	18.03.2008	E													

P (02) 6674 5418  
 F (02) 6674 5419  
 P (07) 3852 6220  
 F (07) 3852 6221  
 p.o. box 1873  
 kingscliff nsw 2487  
 p.o. box 395 red hill  
 brisbane qld 4059  
 www.aspectarch.com




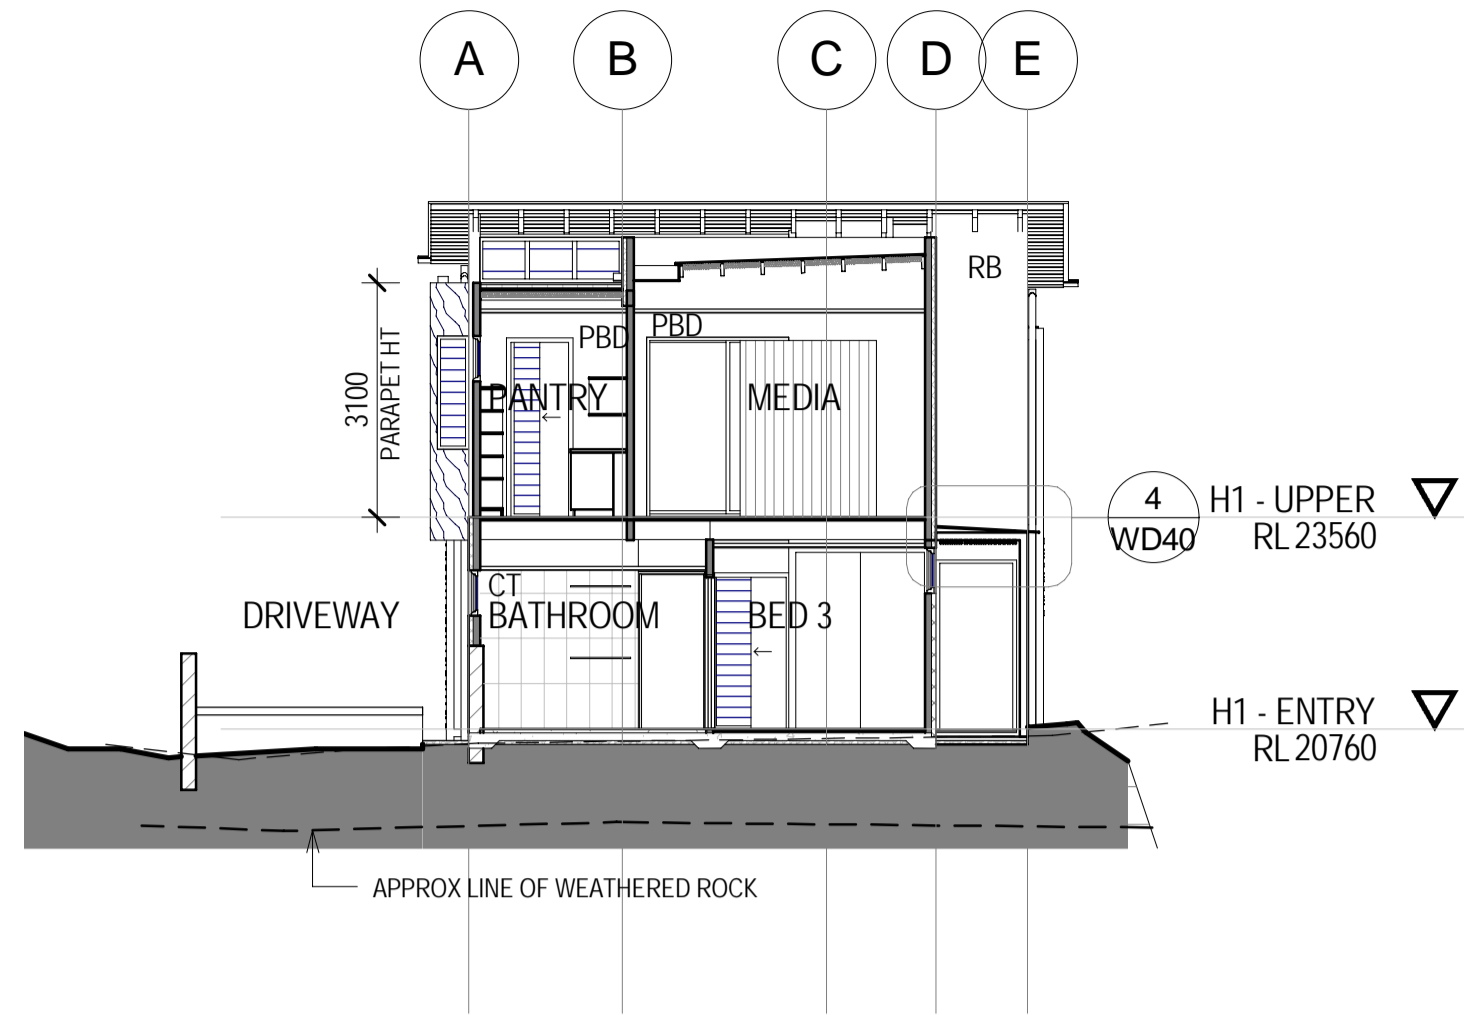


1 SHORT SECTION 1  
1 : 100

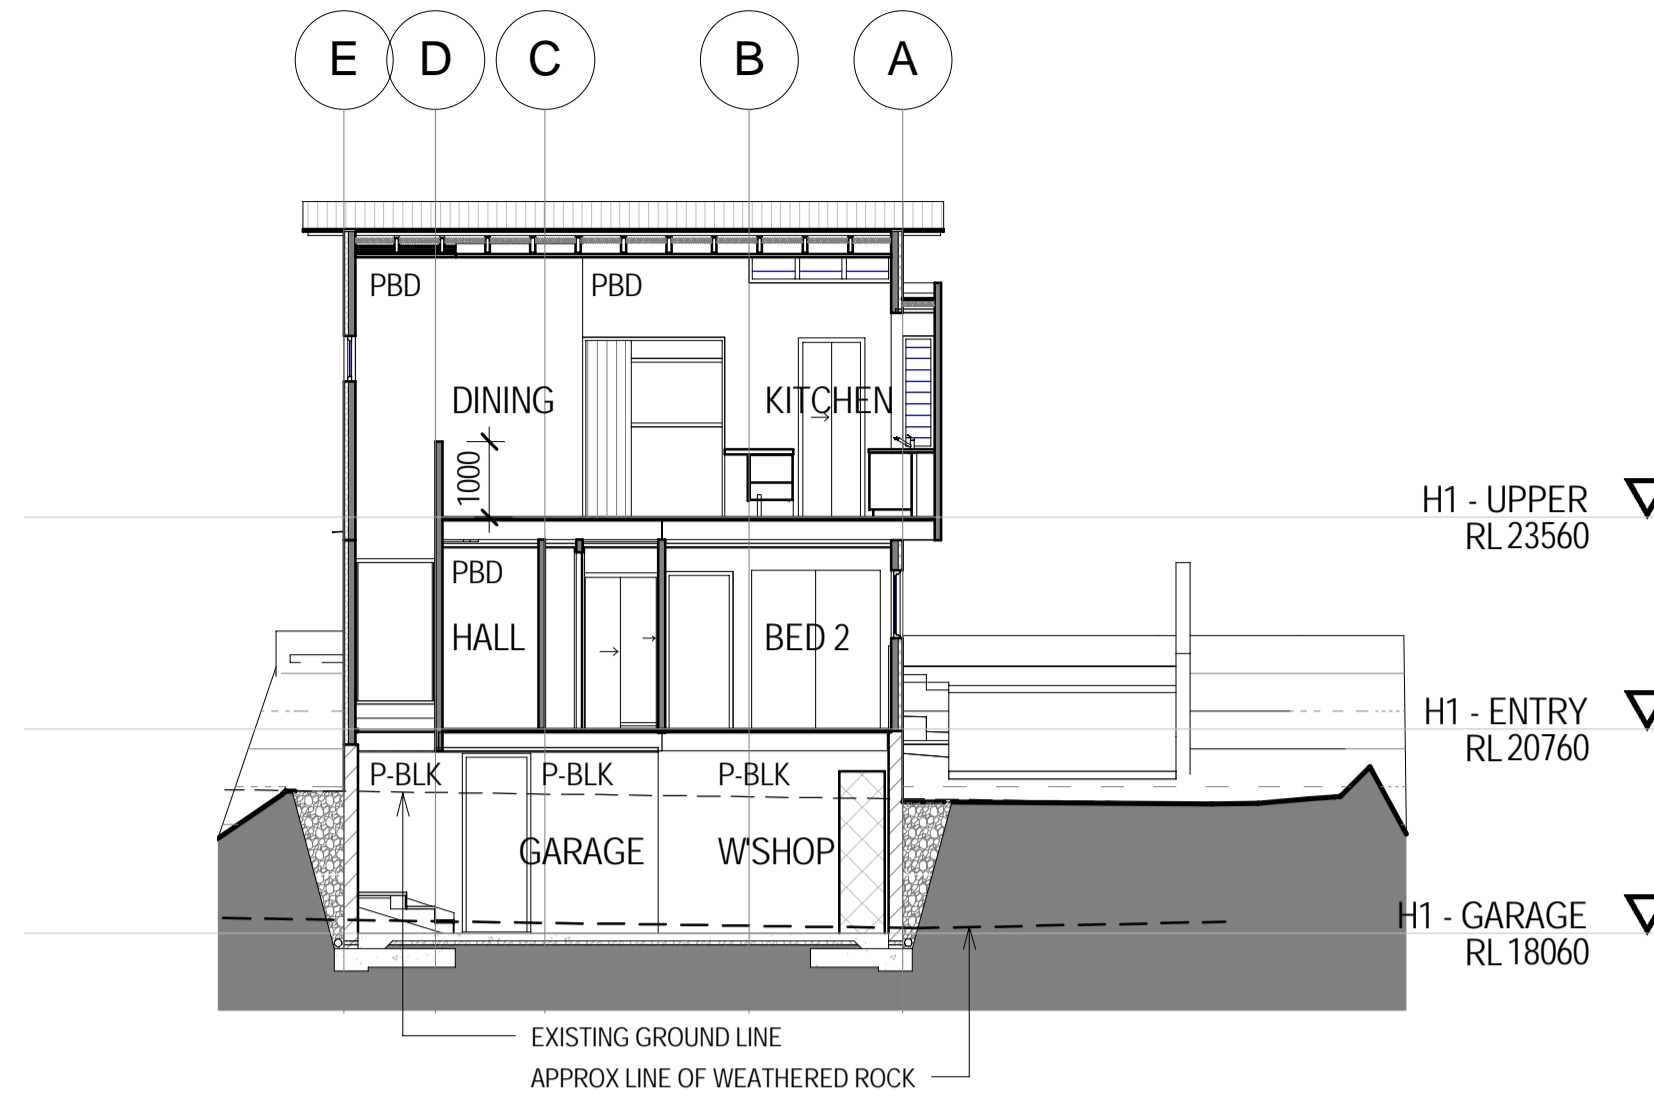


2 SHORT SECTION 2  
1 : 100

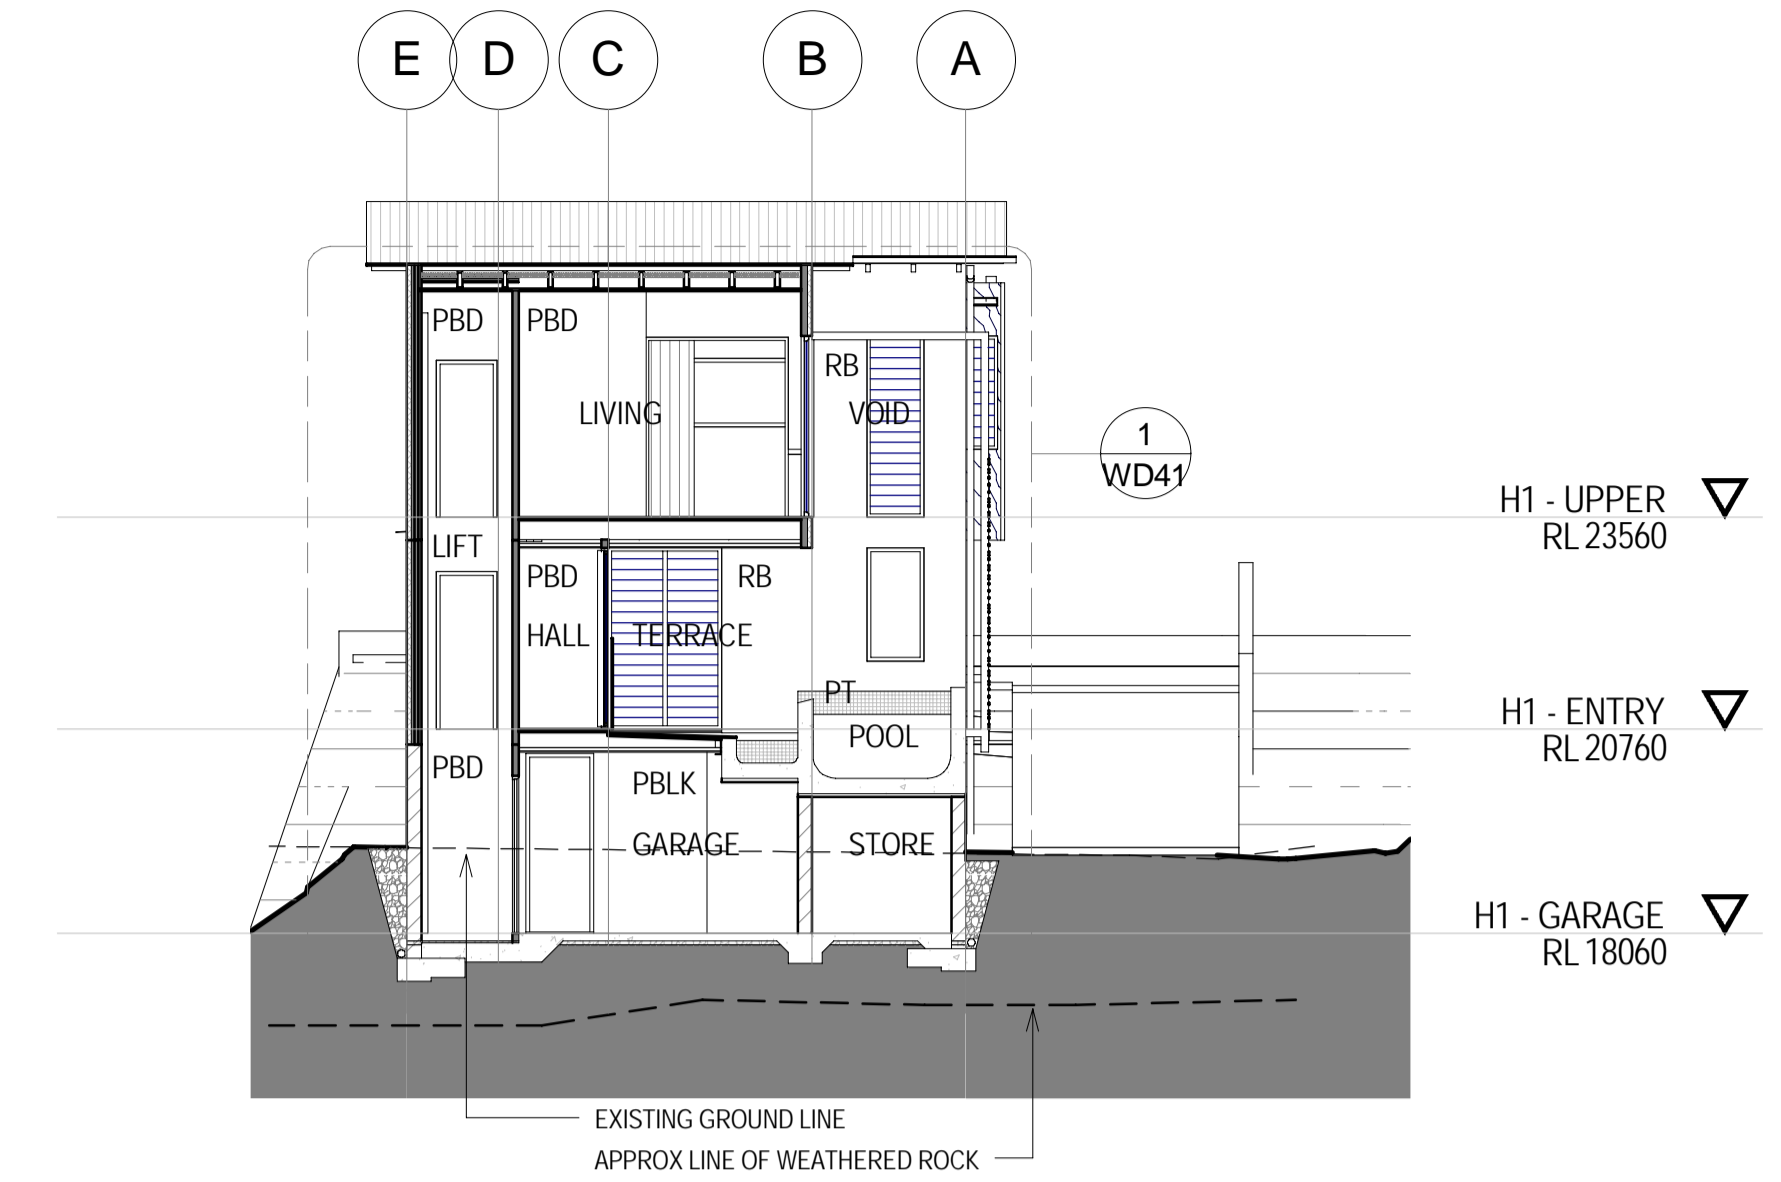


3 SHORT SECTION 3  
1 : 100

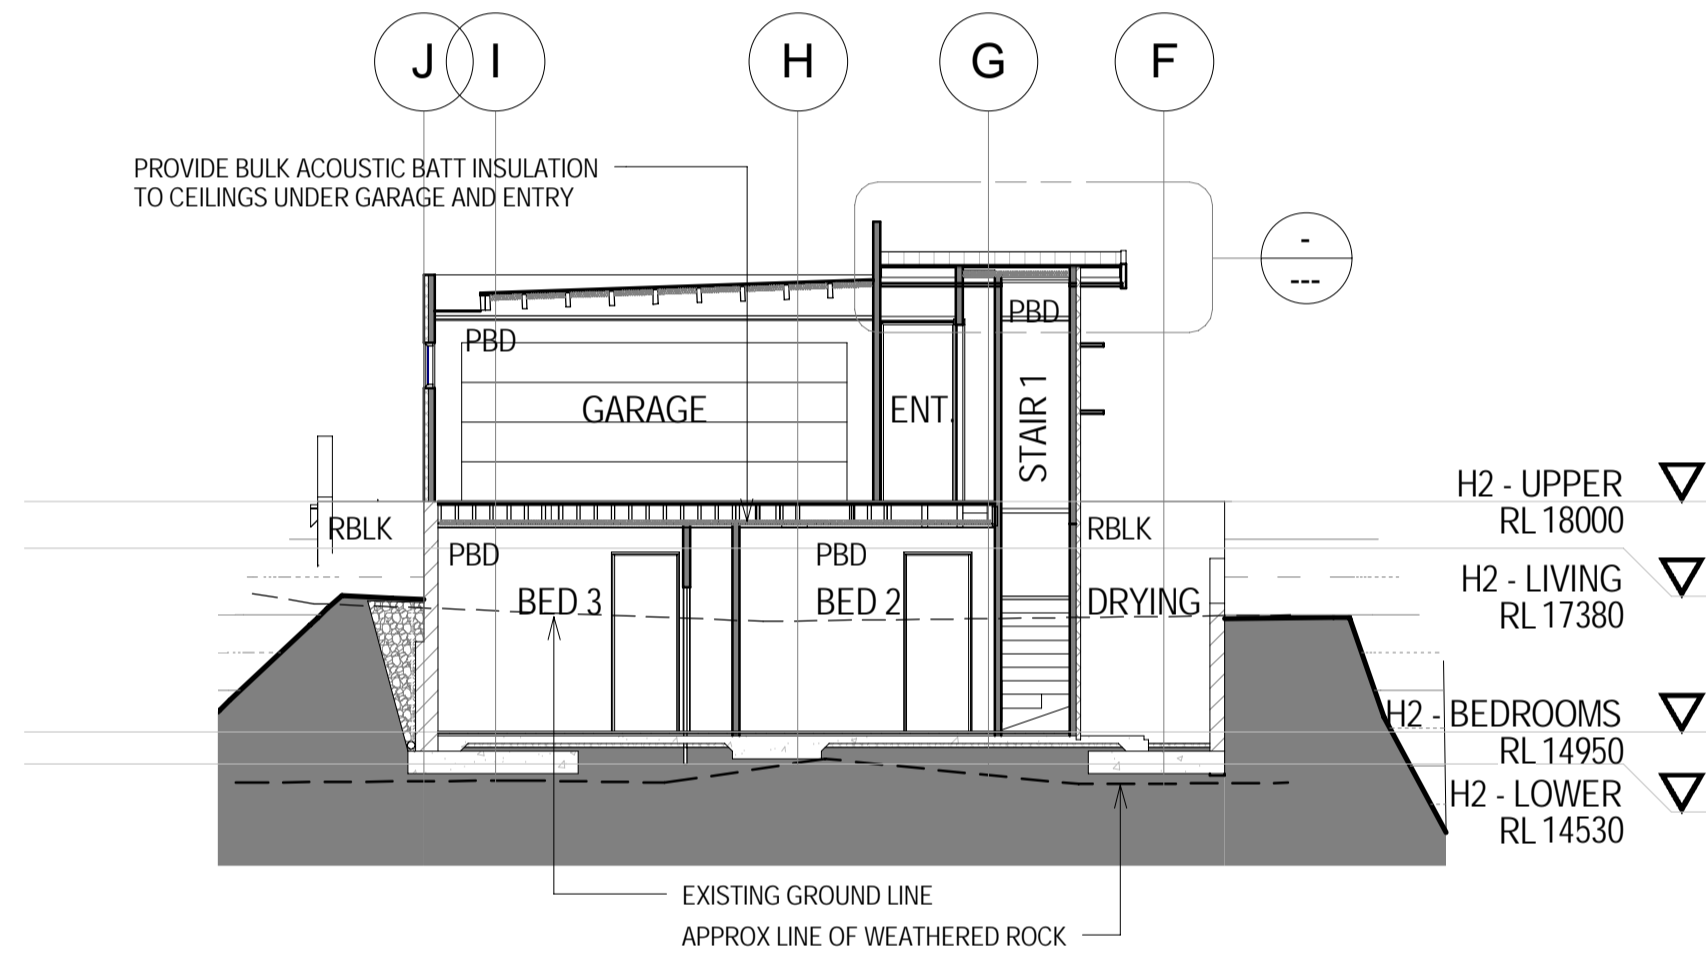


4 SHORT SECTION 4  
1 : 100

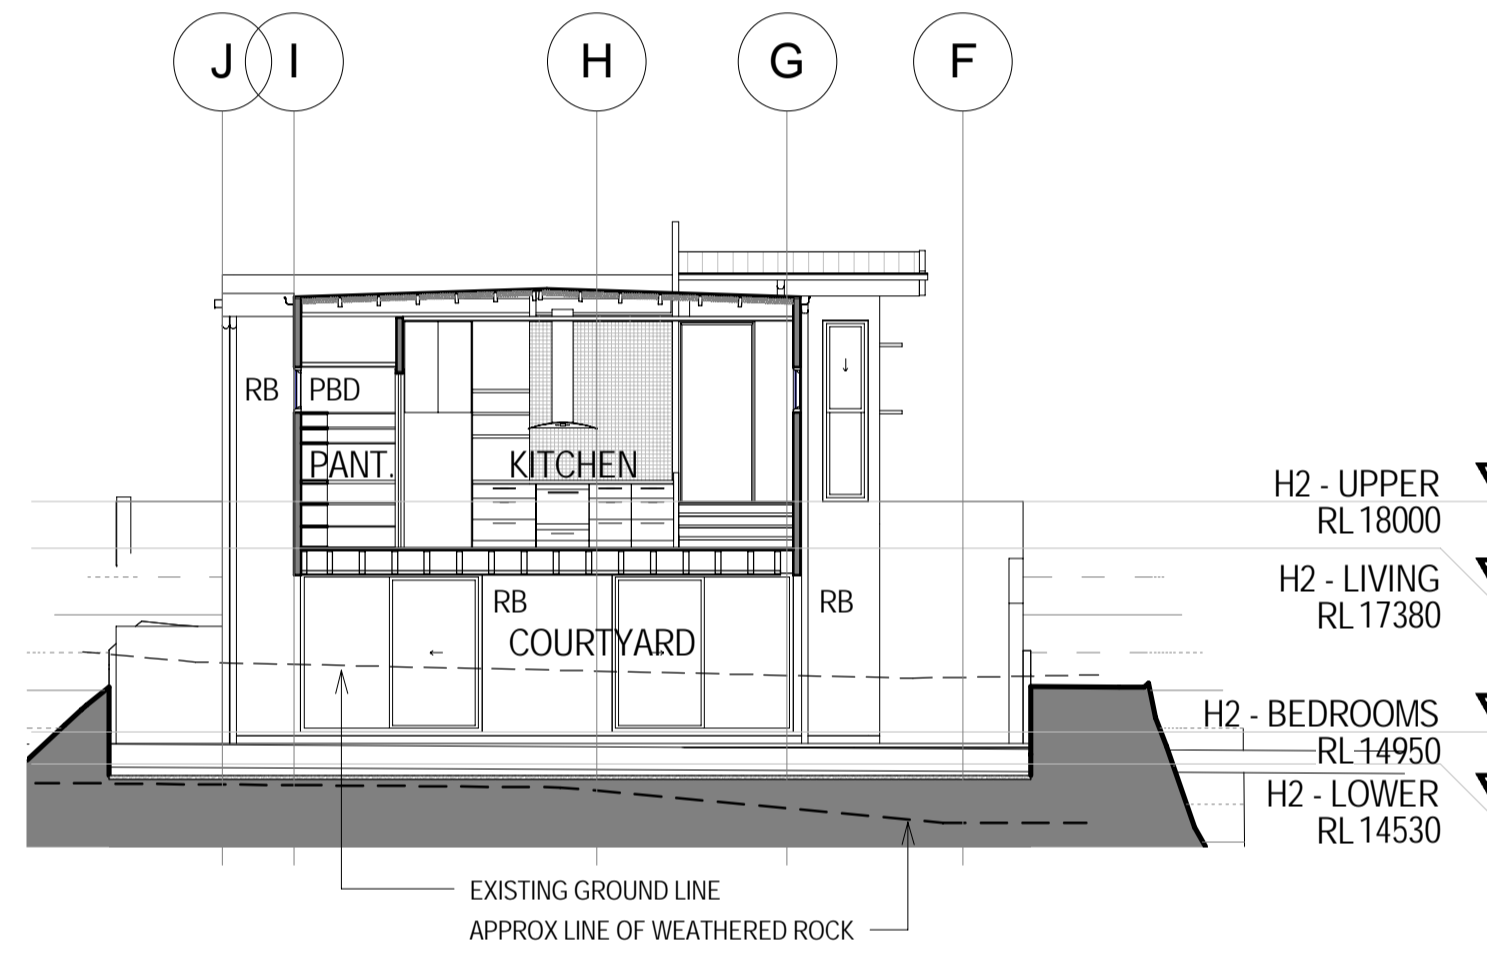

5 SHORT SECTION 5  
1 : 100

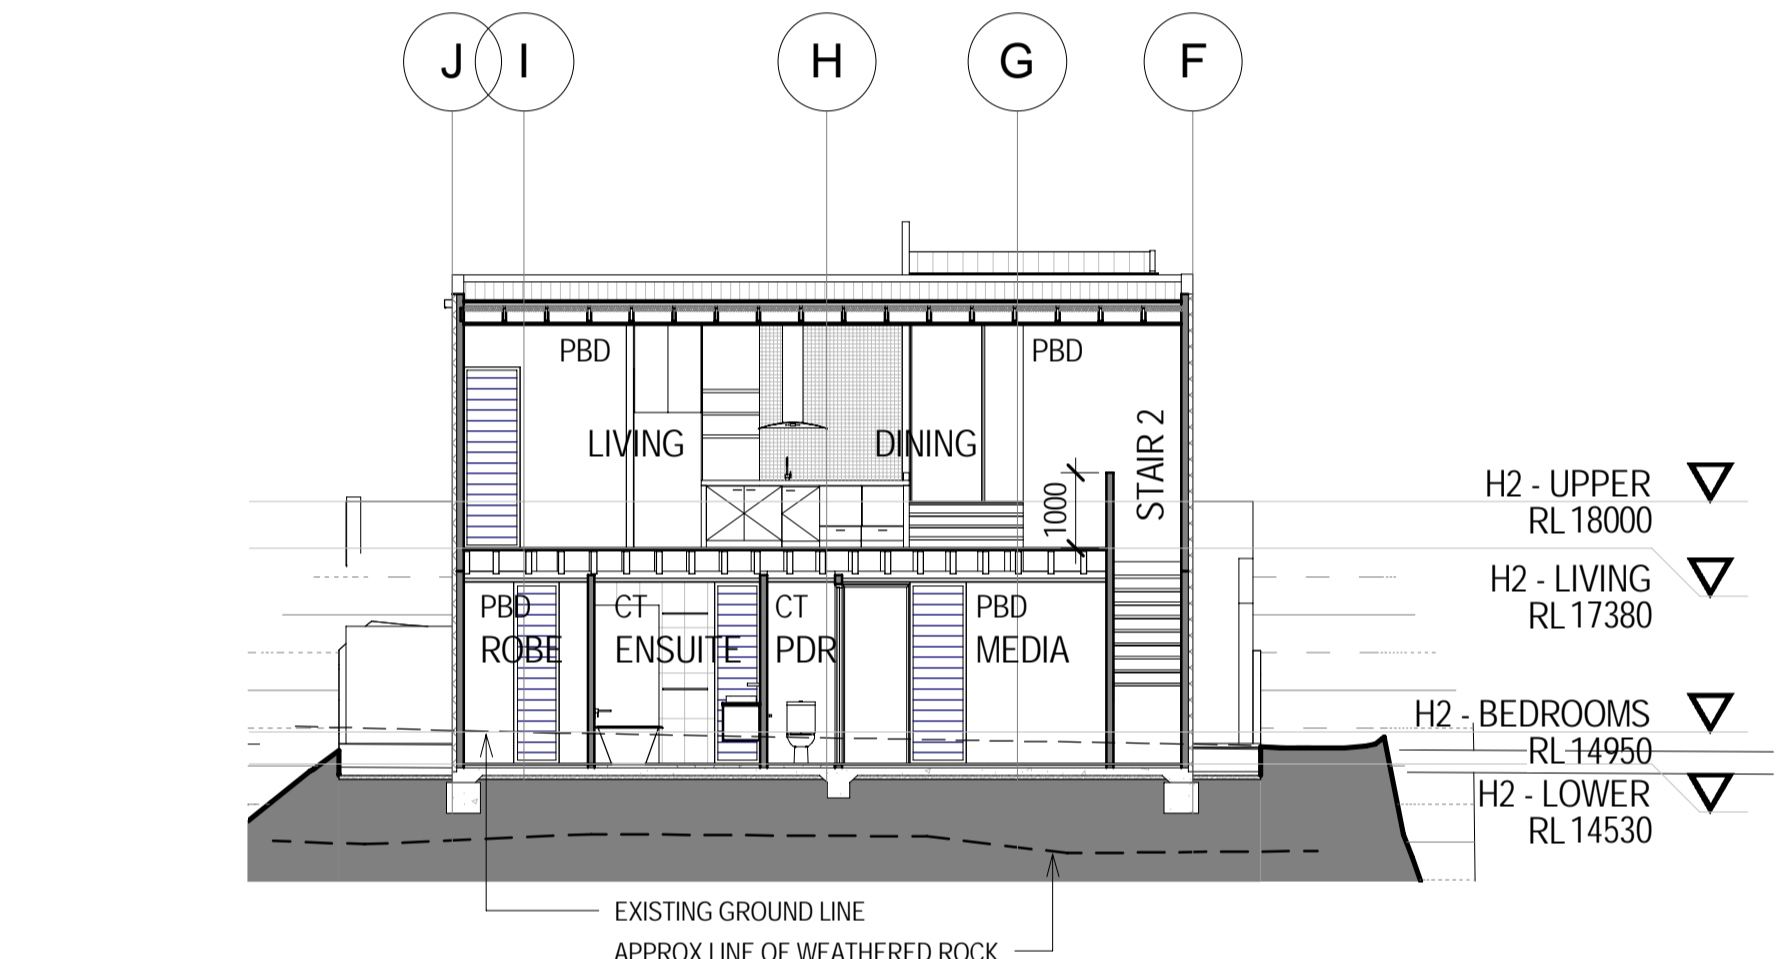

6 SHORT SECTION 6  
1 : 100

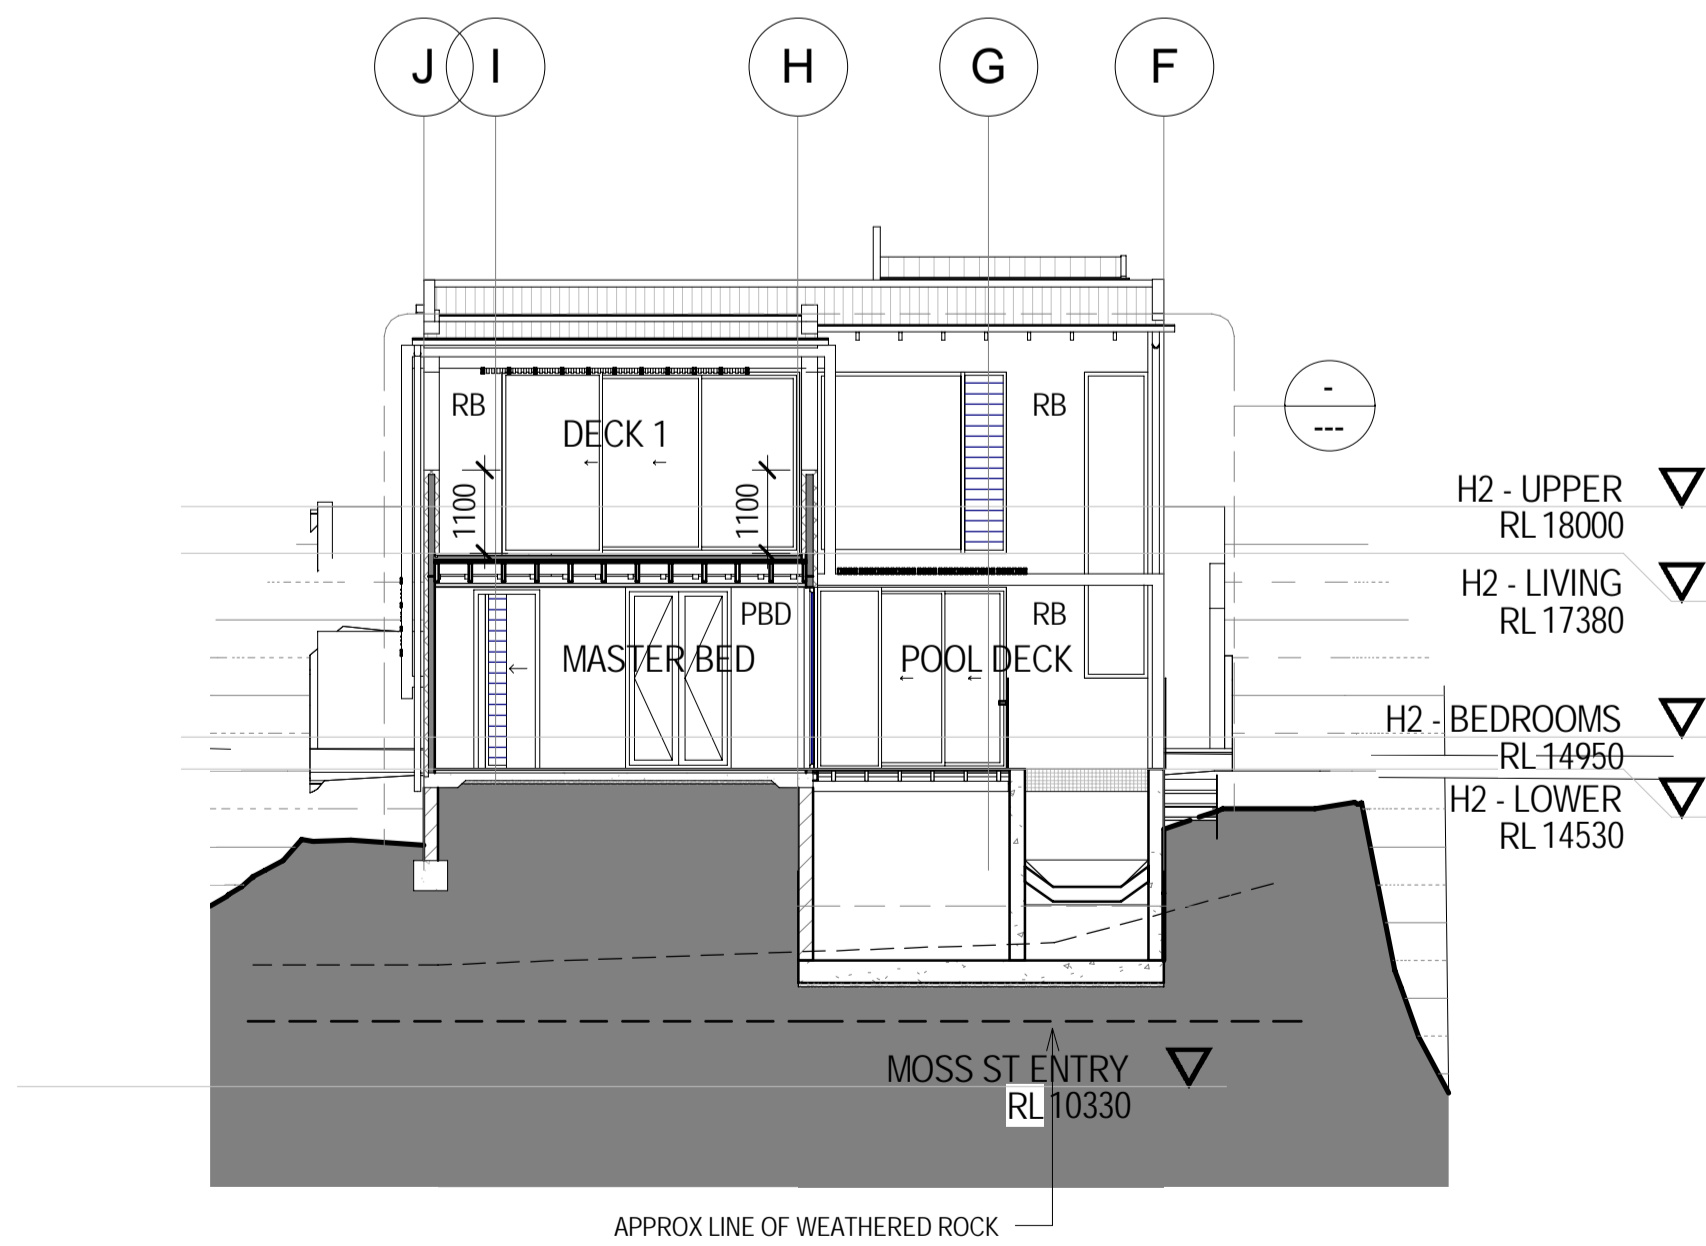

7 SHORT SECTION 7  
1 : 100

NOTE: REFER STRUCTURAL DRAWINGS FOR ALL FOOTING AND PIER LOCATIONS AND DETAILS

revision 28.09.2007 A CONSULTANT ISSUE 20.11.2007 B TENDER ISSUE 31.01.2008 C CONTRACT ISSUE 12.02.2008 D FOR USE DURING CONSTRUCTION 06.09.2008 E ABC CHANGES	revision 19.09.2008 F FOR USE DURING CONST. - REVISED	general notes THIS DOCUMENT IS A REPRESENTATION OF THE ARCHITECTURAL DESIGN INTENT OF THIS PROJECT, AND MUST ONLY BE USED FOR THE PURPOSE STATED IN THE REVISIONS COLUMN	project MOSS HOUSES 13 MOSS ST KINGSCLIFF NSW	client REDWOOD DEVELOPMENTS PTY LTD	drawing SECTIONS - SHEET 3	drawings WD32 F	title © The design and drawing is copyright and shall not be used or reproduced wholly or in part without the written permission of Aspect Architecture. Registered Architect: Matthew Cooper NSW Registration Number: 7109 QLD Registration Number: 3356	job no. 07254 date AUG 2007 scale 1 : 100 drawn MDC checked MDC	phone P (02) 6674 5418 F (02) 6674 5419 email P (07) 3852 5220 F (07) 3852 5221 mail@aspectarch.com www.aspectarch.com	p.o. box 1873 kingscliff nsw 2487 p.o. box 395 red hill brisbane qld 4059
---	--	---	--	--	-------------------------------	-----------------------	---	--	---	--

file location: